



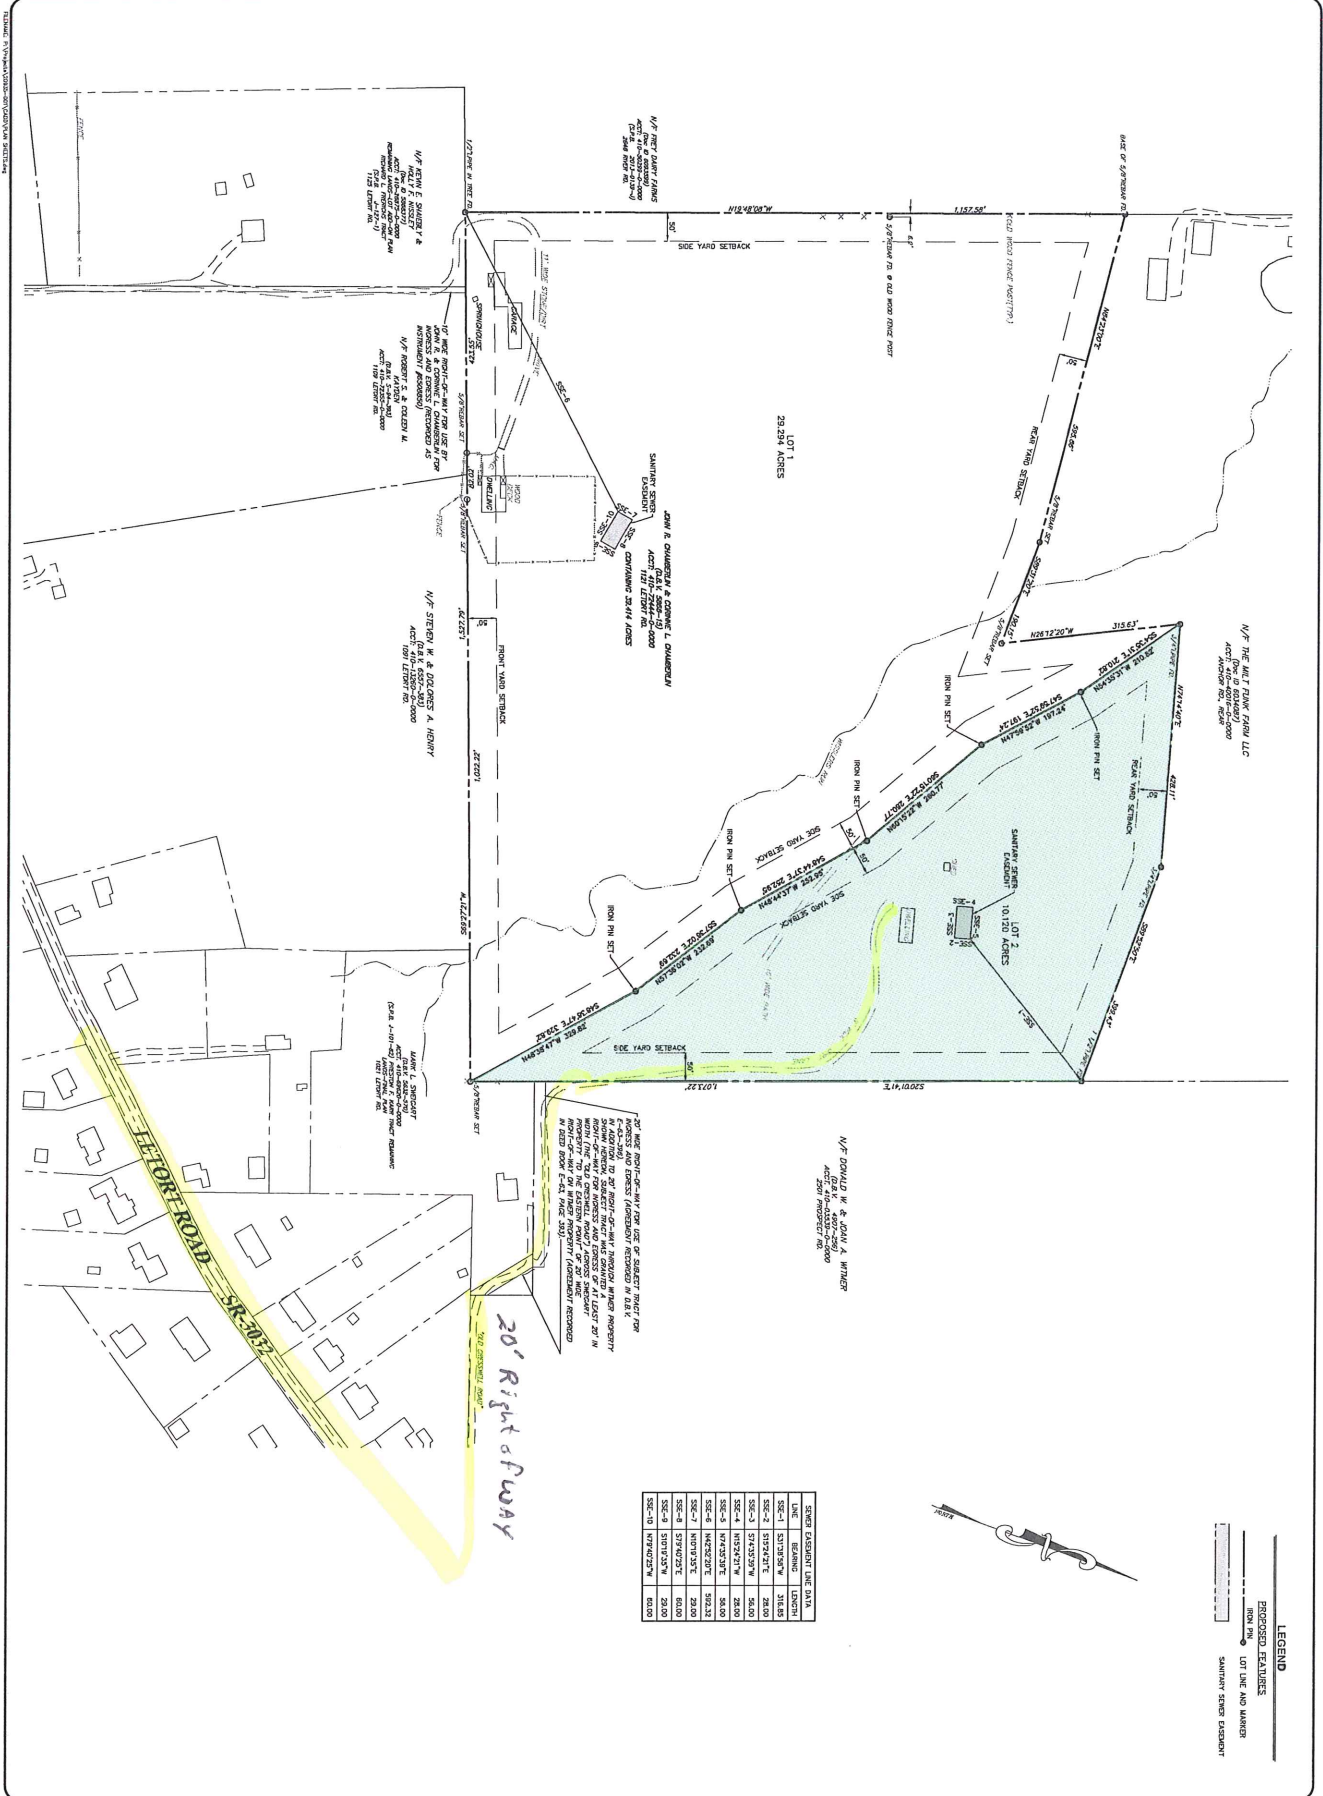

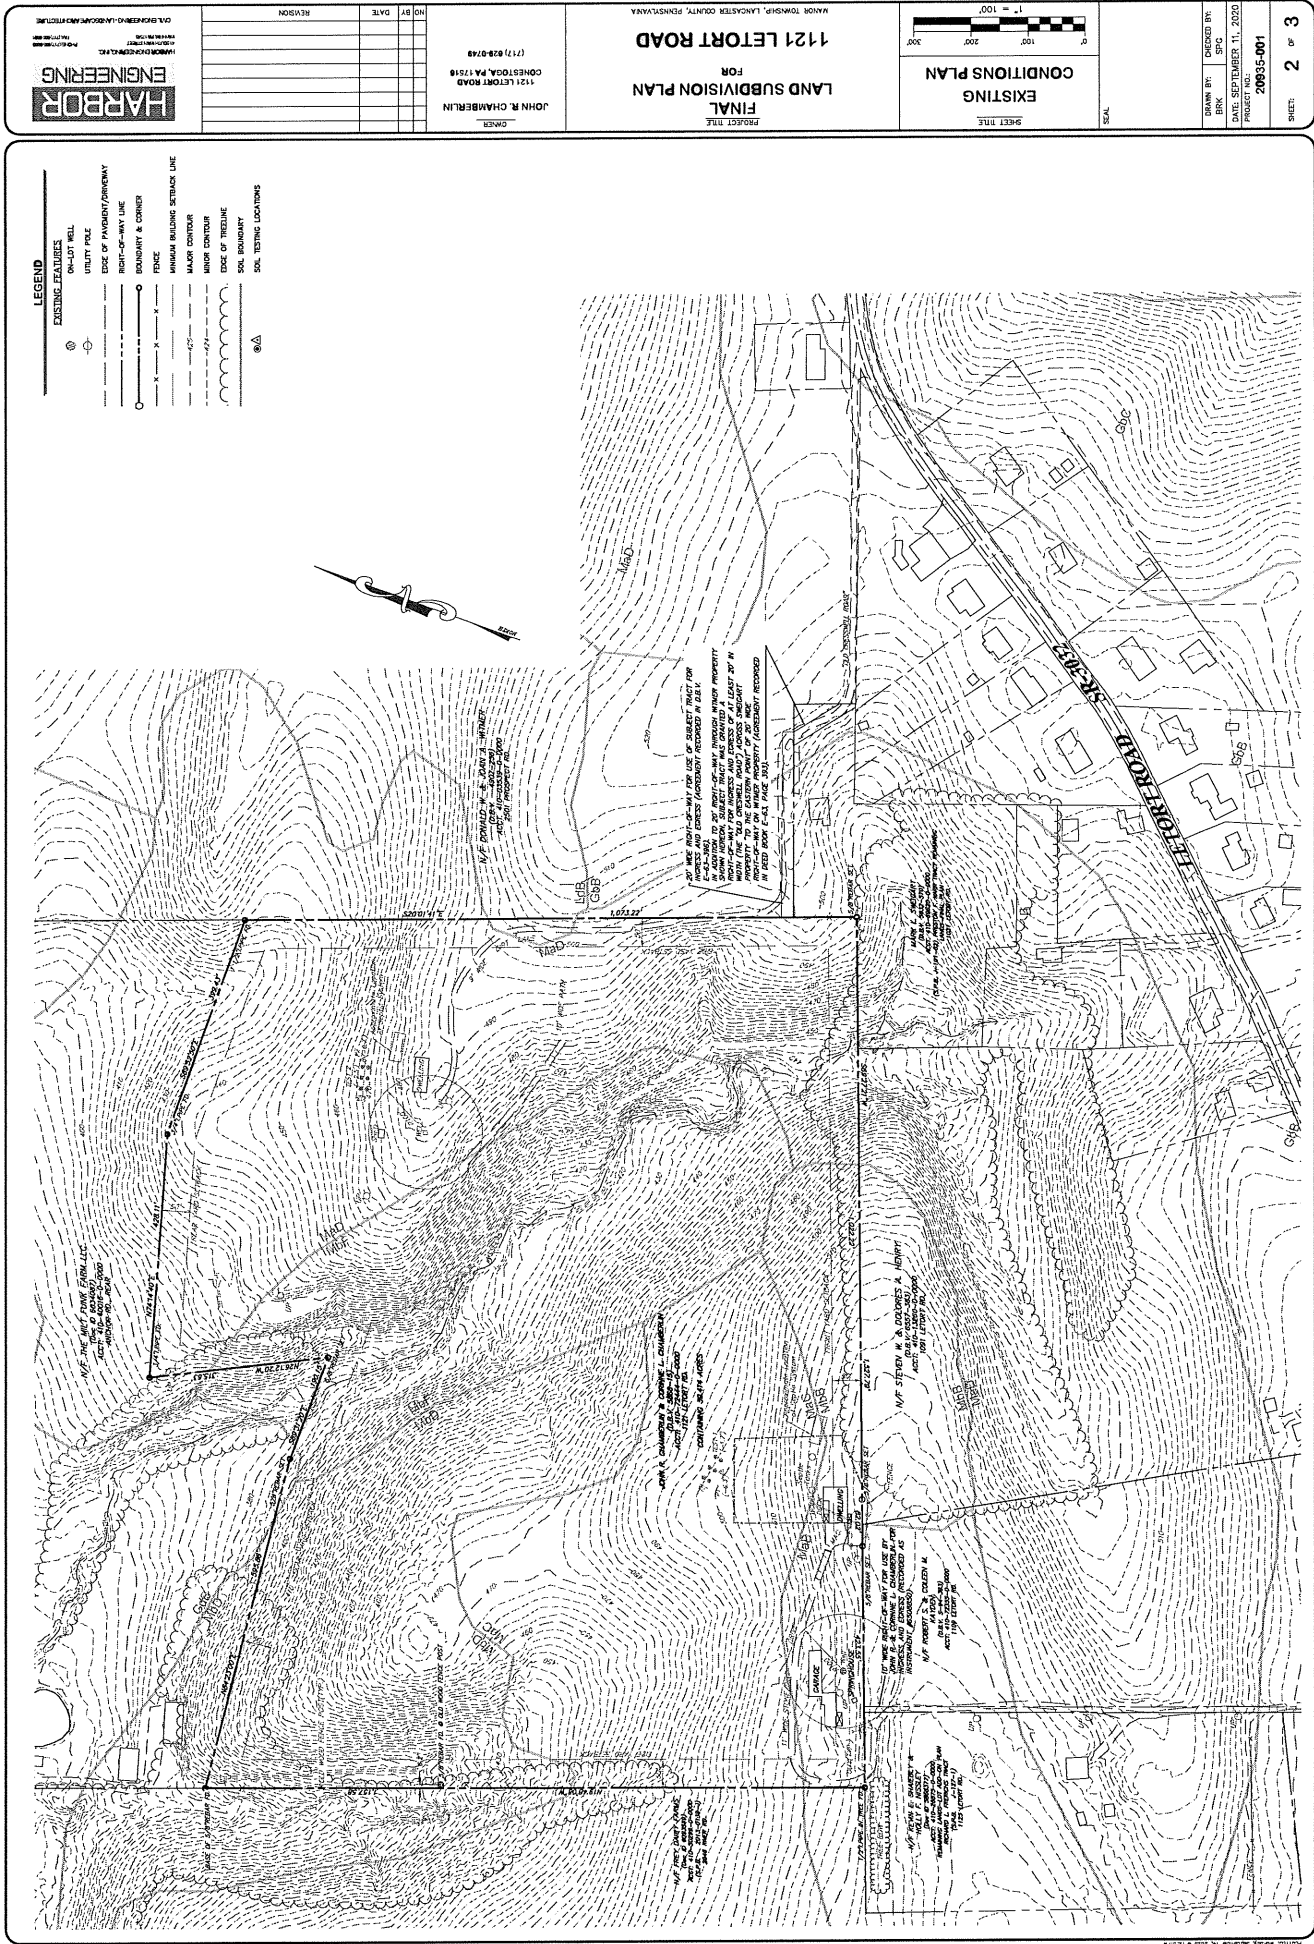

- LEGEND**
- EXISTING FEATURES**
- UTILITY POLE
 - RIGHT-OF-WAY LINE
 - BOUNDARY & CORNER
 - FENCE
 - MINOR BUILDING SETBACK LINE
 - MAJOR CONTOUR
 - MINOR CONTOUR
 - SIDE OF THE ROAD
 - SOIL BOUNDARY
 - SOIL TESTING LOCATIONS

HARBOR ENGINEERING

1121 LETORT ROAD
CONESTOGA, PA 17216

NO.	DATE	REVISION
1		
2		
3		
4		
5		
6		
7		
8		
9		
10		

JOHN R. CHAMBERLIN
1121 LETORT ROAD
CONESTOGA, PA 17216
(717) 828-0748

1121 LETORT ROAD
LAND SUBDIVISION PLAN
FOR
FINAL

EXISTING
CONDITIONS PLAN

DATE: SEPTEMBER 11, 2020
PROJECT NO.: 20055-001
SHEET: 2 of 3