

7-210-41
4-5-01









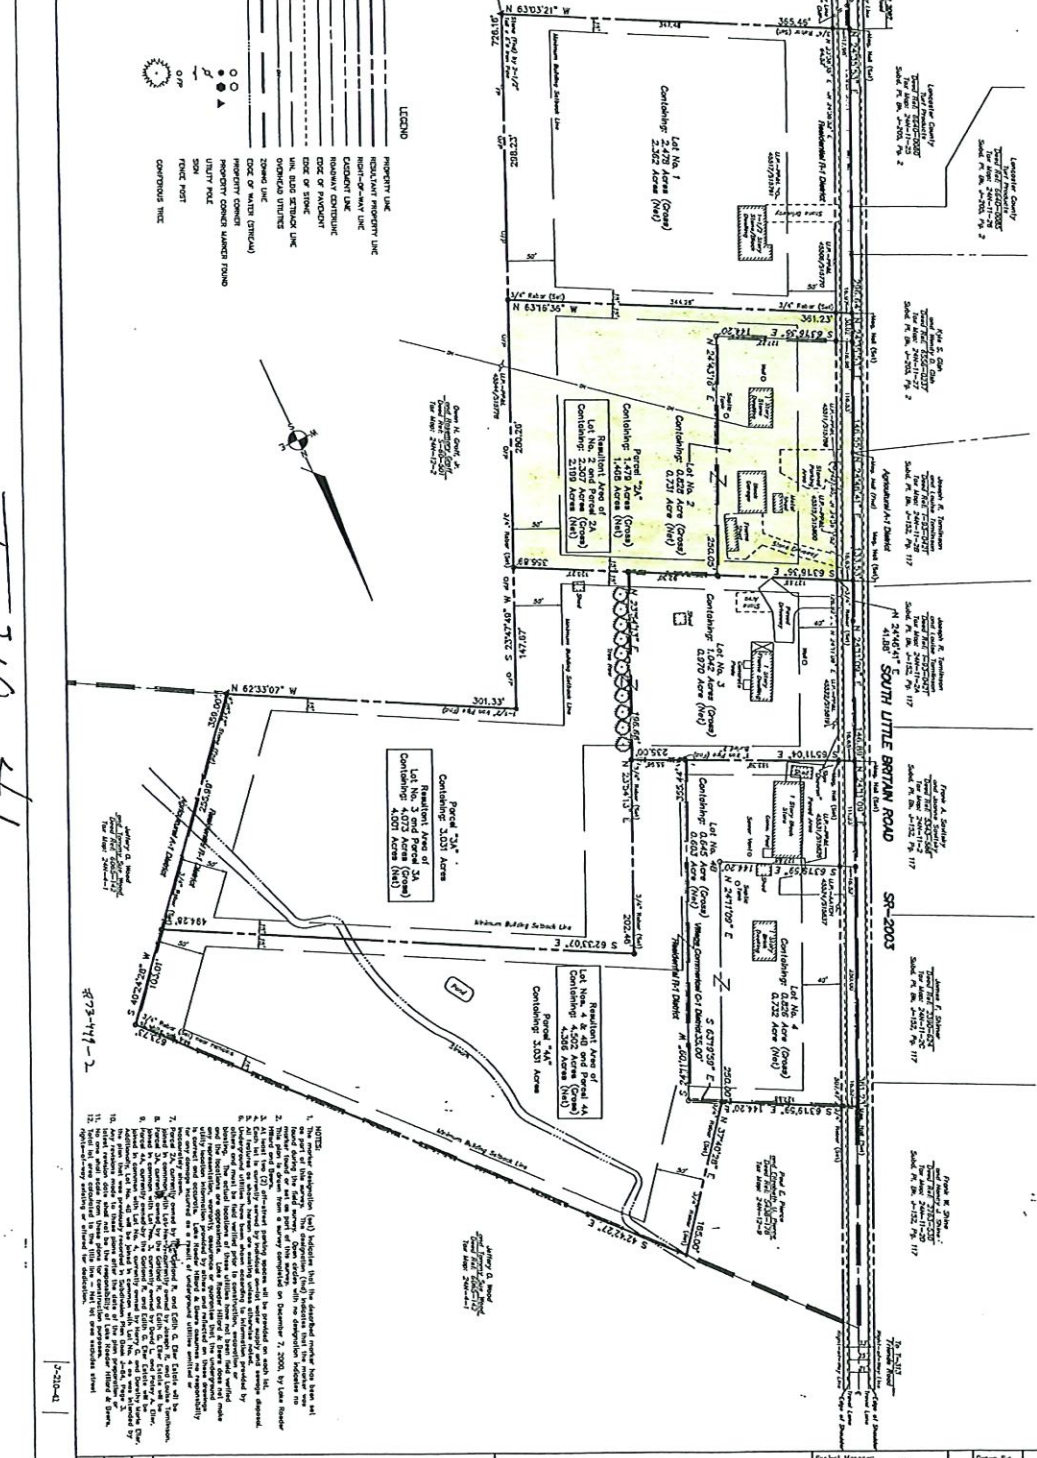

DATE: December 15, 2000	PROJECT NO.: 710700	SHEET NO.: 1 of 1
LOT ADD-ON ELLER ESTATE LITTLE BRITAIN TOWNSHIP - LANCASTER COUNTY, PA LOT ADD-ON PLAN		
Project Manager: Chad R. Clement	Drawn By: GR	Scale: 1"=60'
Project Surveyor: David C. Gorman, PLS	Checked By: [Signature]	Scale: 1"=60'
Project Engineer: [Signature]	[Signature]	

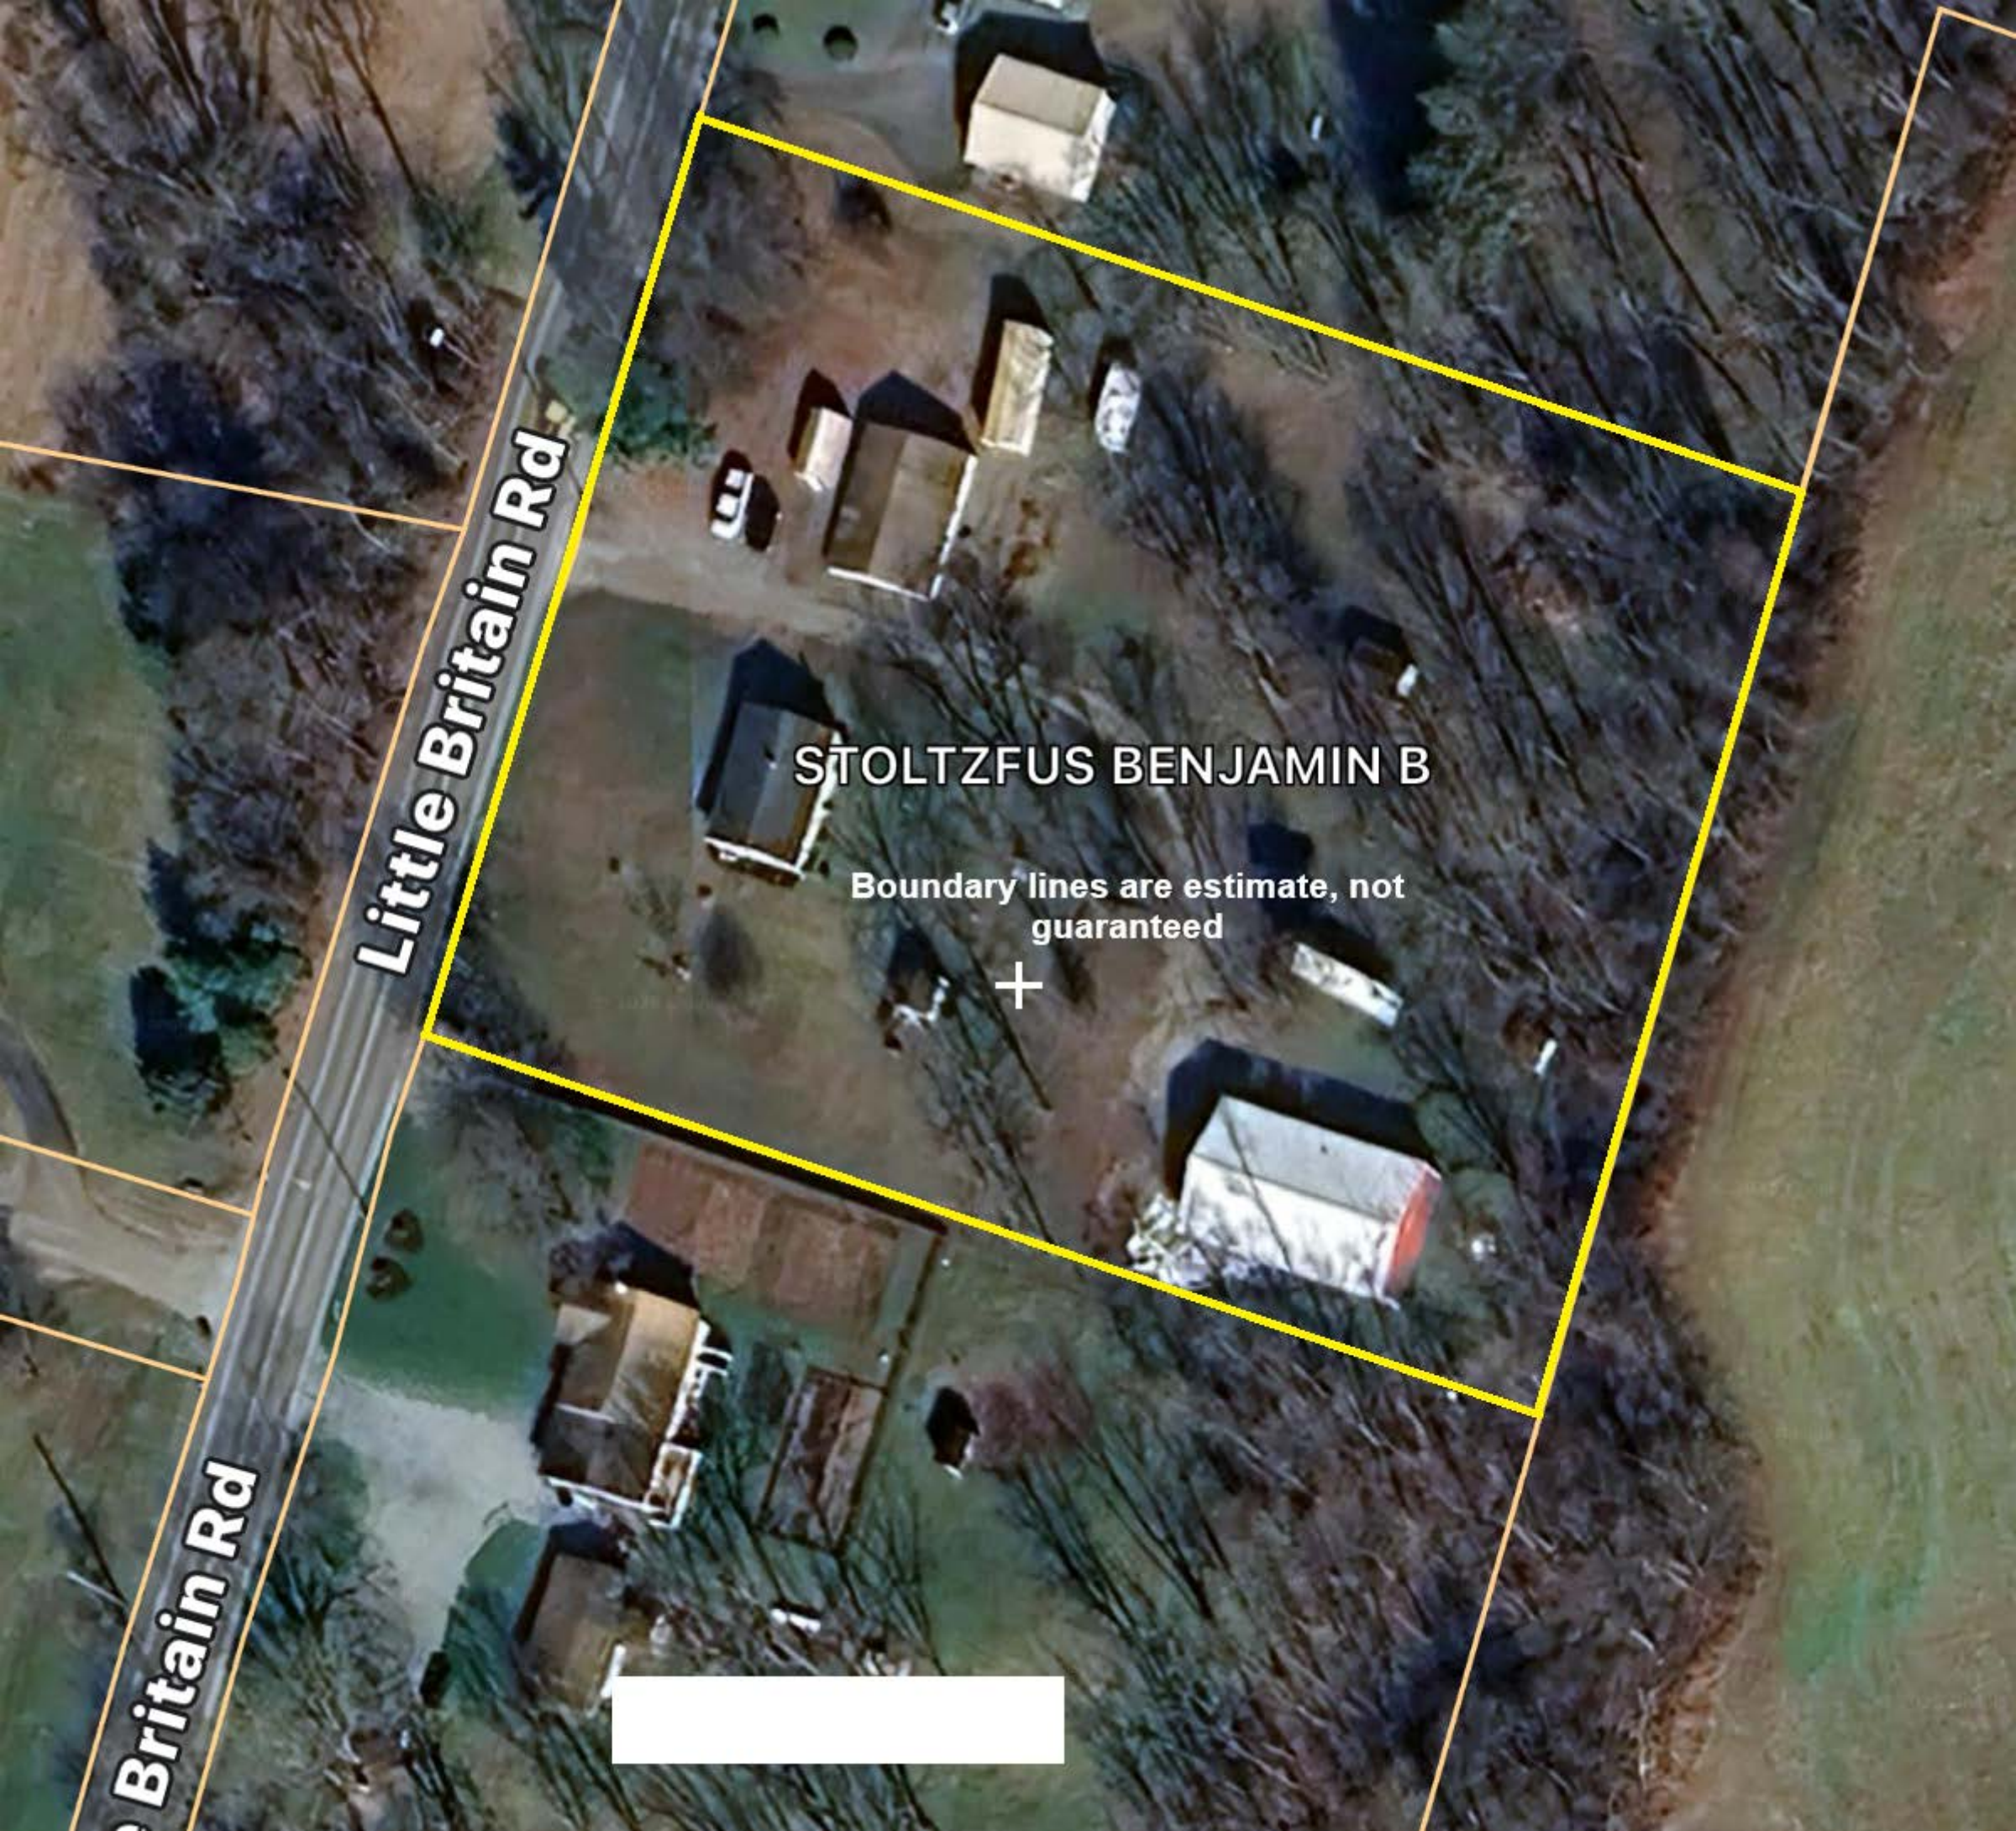

Little Britain Rd

STOLTZFUS BENJAMIN B

Boundary lines are estimate, not
guaranteed



Little Britain Rd



Little Britain Rd

STOLTZFUS
BENJAMIN
B



Little Britain Rd

STOLTZFUS
BENJAMIN
B

400ft



Little Britain Rd

**STOLTZFUS
BENJAMIN
B**

400ft

