

AMERICAN

Engineering and Surveying, Inc.

P.O. BOX 650 - NORTH EAST, MD 21061
(410) 398-5000 TEL (410) 287-3661 FAX

MINOR SUBDIVISION INDIVIDUAL LOT PHASE

LOTS 1, 2, 3 & 4

LOCATED IN
SIXTH ELECTION DISTRICT - CECIL COUNTY - MARYLAND

John Jr. Van Dyke

NO.	DATE	DESCRIPTION

NATURAL AREA CONSERVATION,
NON-TIDAL WETLANDS,
FOREST CONSERVATION AREA,
DRAINAGE, DRAINAGE
& UTILITY EASEMENTS
METES & BOUNDS DATA

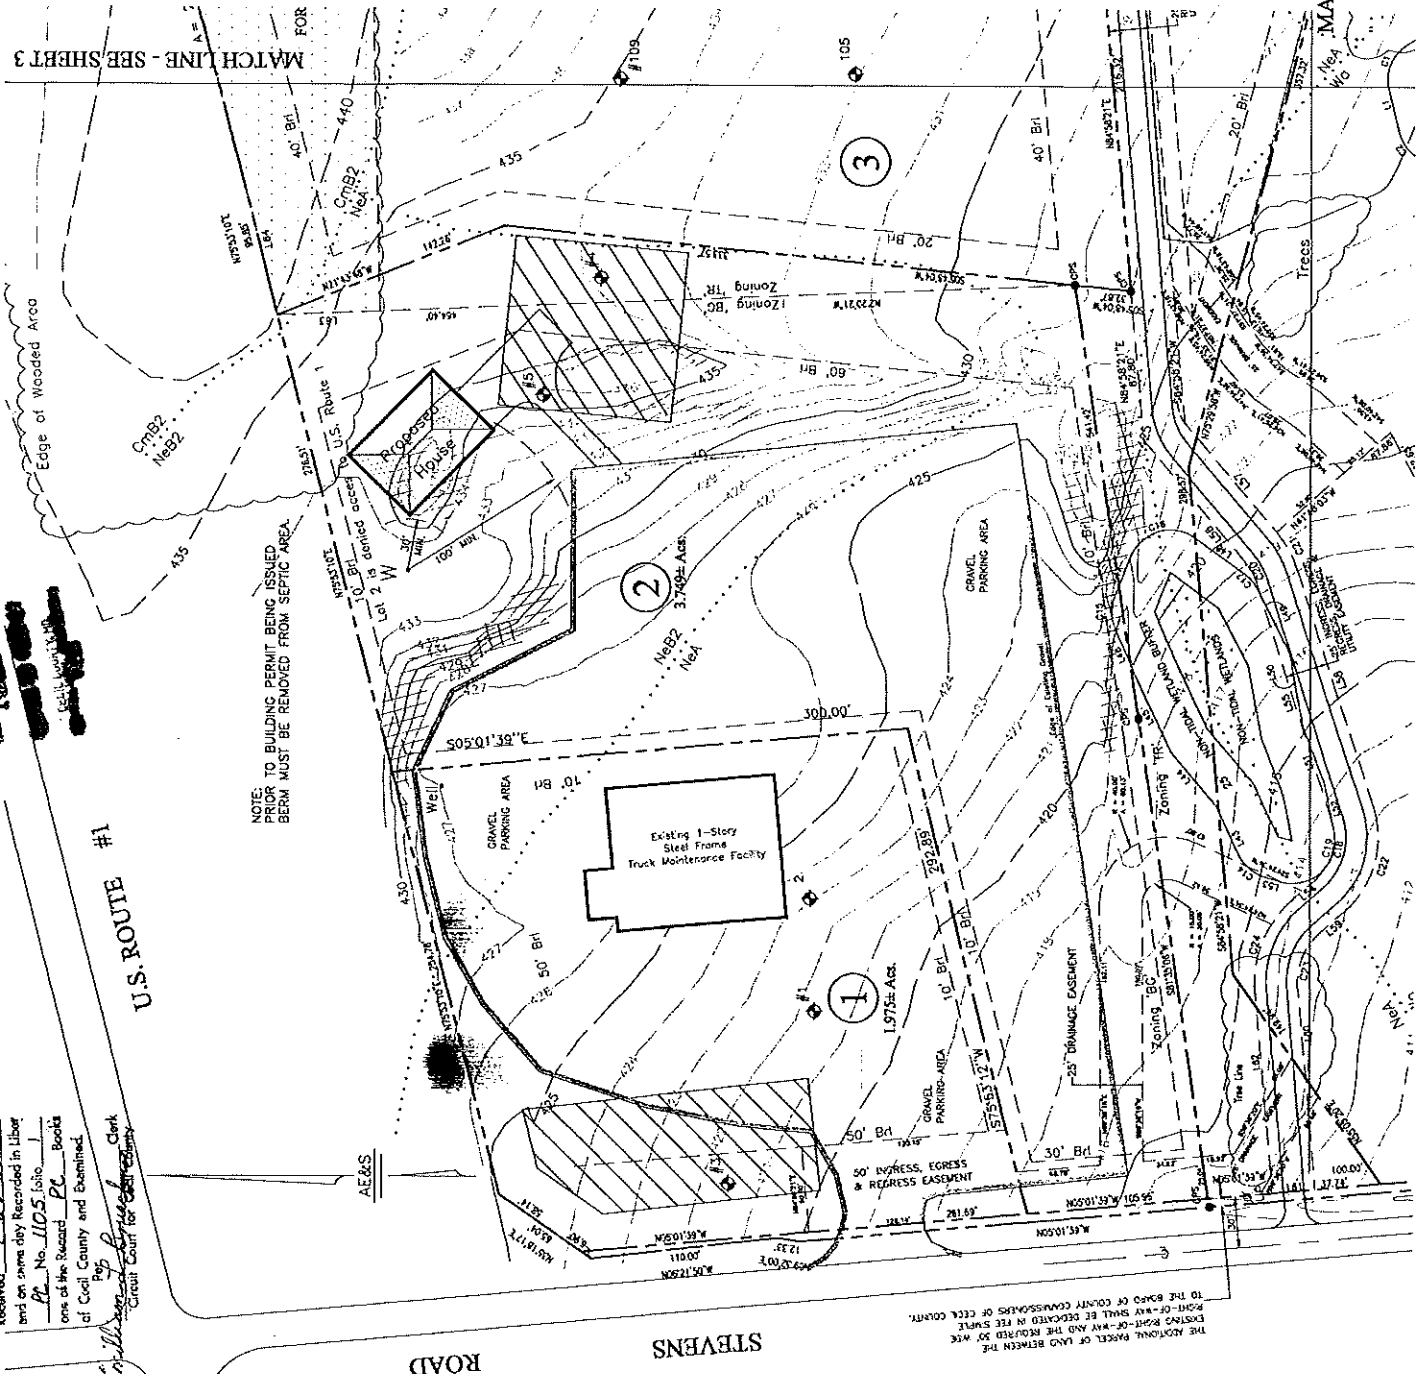

MATCH LINE - SEE SHEET 2

U.S. ROUTE #1

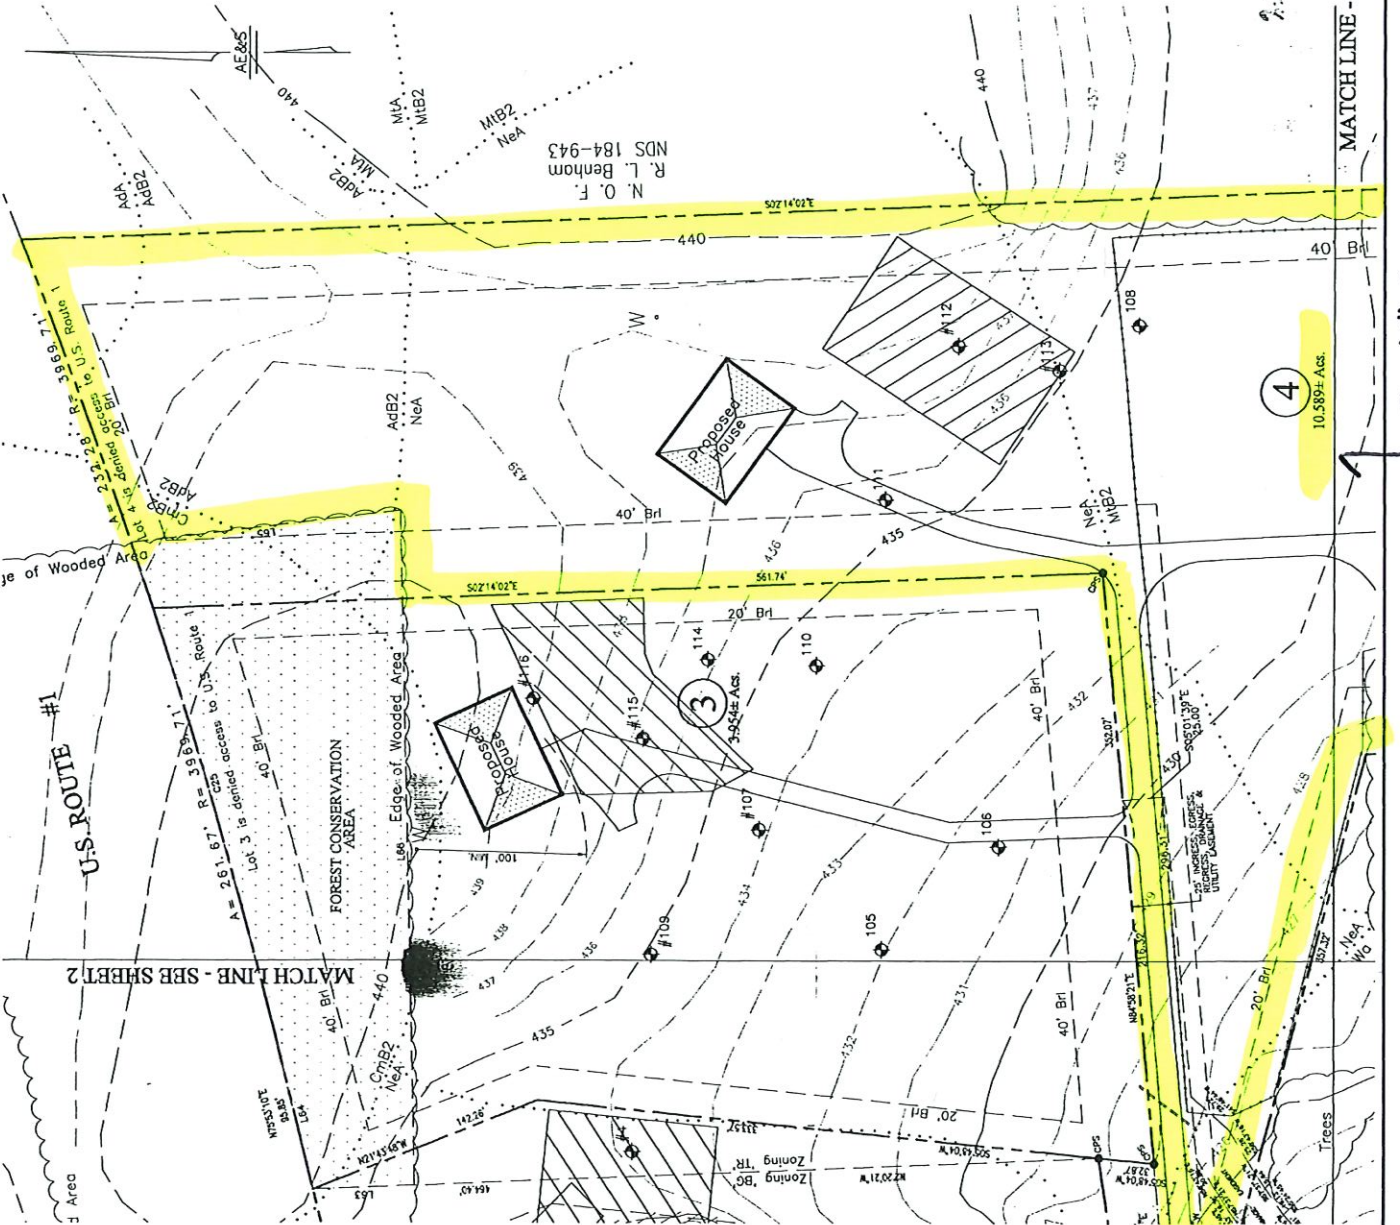

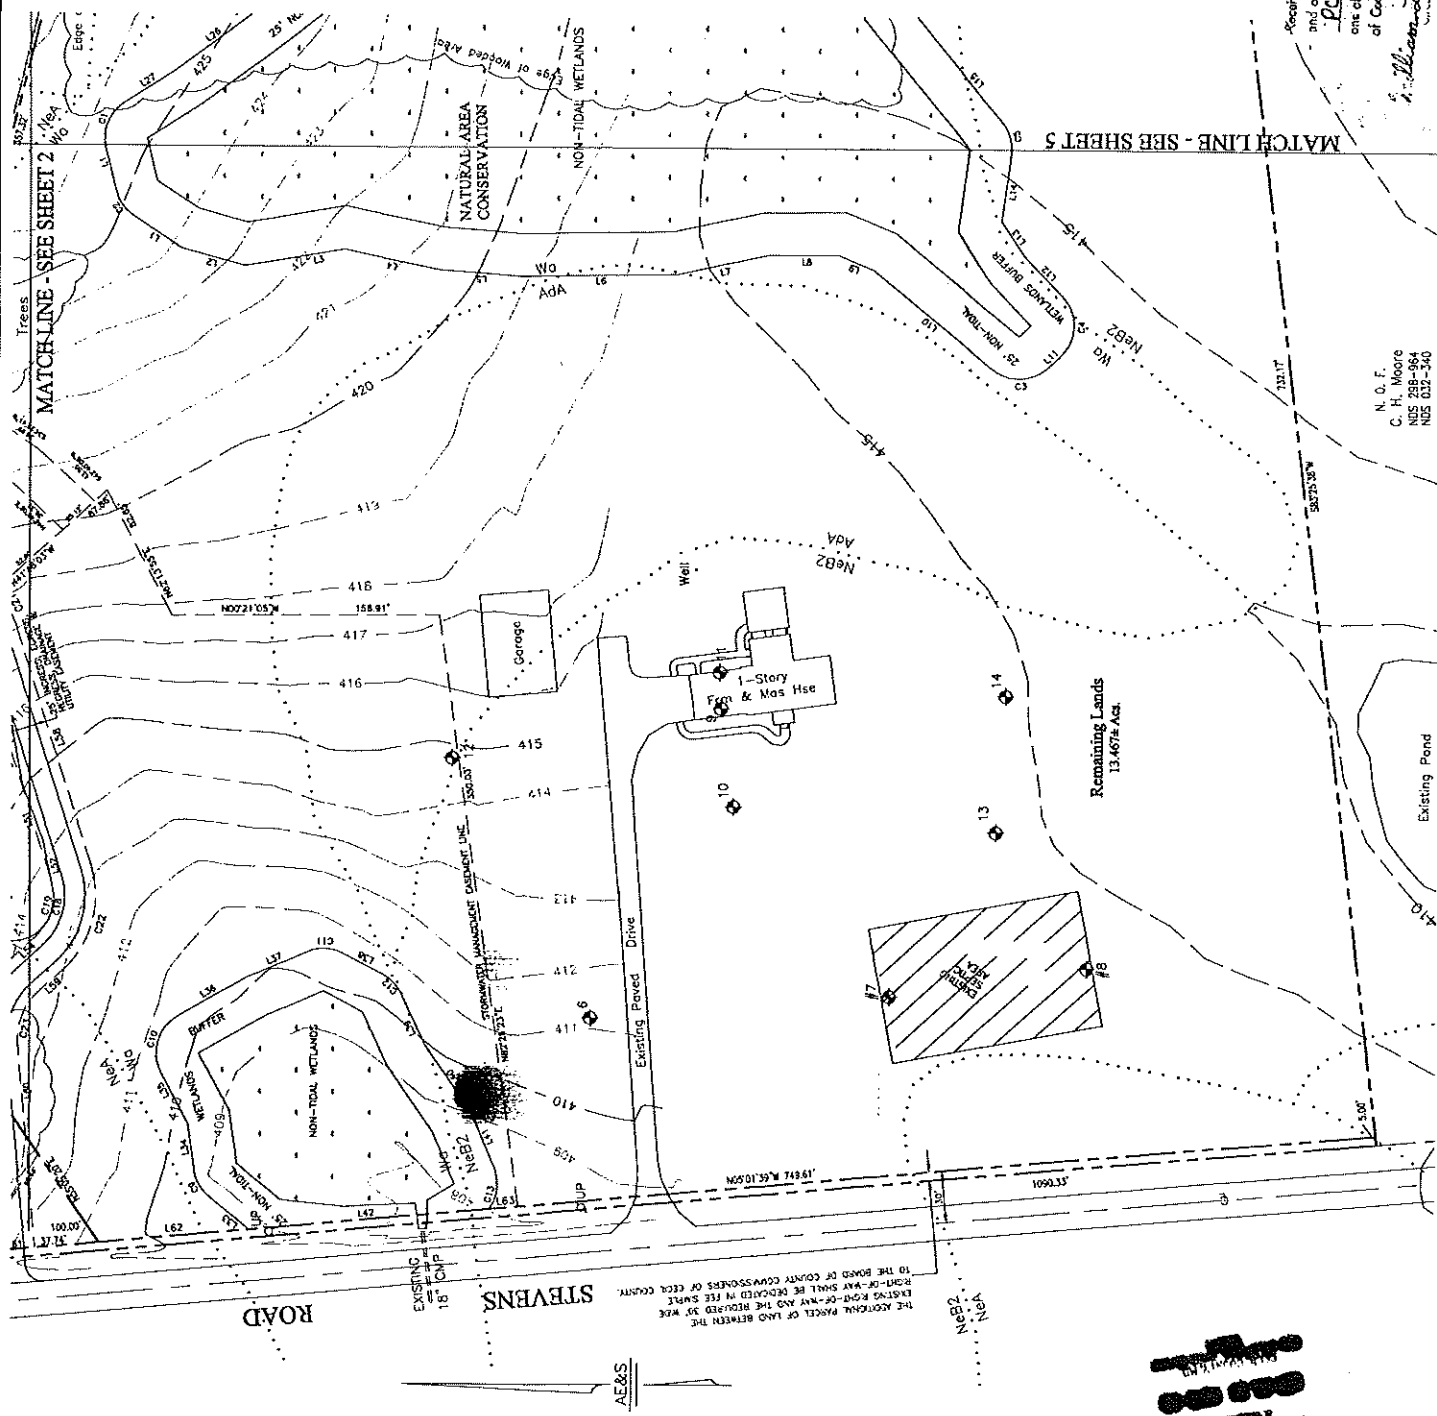

AMERICAN

Engineering and Surveying, Inc.
P.O. BOX 650 - NORTH EAST, MD 21891
(410) 398-5000 TEL. (410) 287-3661 FAX

MINOR SUBDIVISION
INDIVIDUAL LOT PHASE
LOTS 1, 2, 3 & 4
LOCATED IN
John R. Van Dyke
SIXTH ELECTION DISTRICT - CECIL COUNTY - MARYLAND

NO.	DATE	DESCRIPTION
1	1-25-05	REV. FOR CEM. WITH 1-12-05
2	2-21-05	REV. FOR CEM. WITH 2-15-05
3	3-24-05	REV. FOR CEM.
4	4-12-05	REV. FOR CEM. WITH 4-05-05
5	5-24-05	REV. FOR CEM. WITH 5-20-05
6	6-07-05	REV. FOR CEM. WITH 6-20-05
7	7-25-05	REV. FOR CEM. WITH 7-20-05

SCALE: 1" = 50'
DATE: OCTOBER, 2004
DRAWN-CALC. BY: KRM, SMO
DESIGNED BY: KRM, SMO
PROJECT NO.: 1089-1
SHEET NO.: 4 OF 5
DWG. NO.: M-11118
REV: 7


