

7-210-41
4-5-01





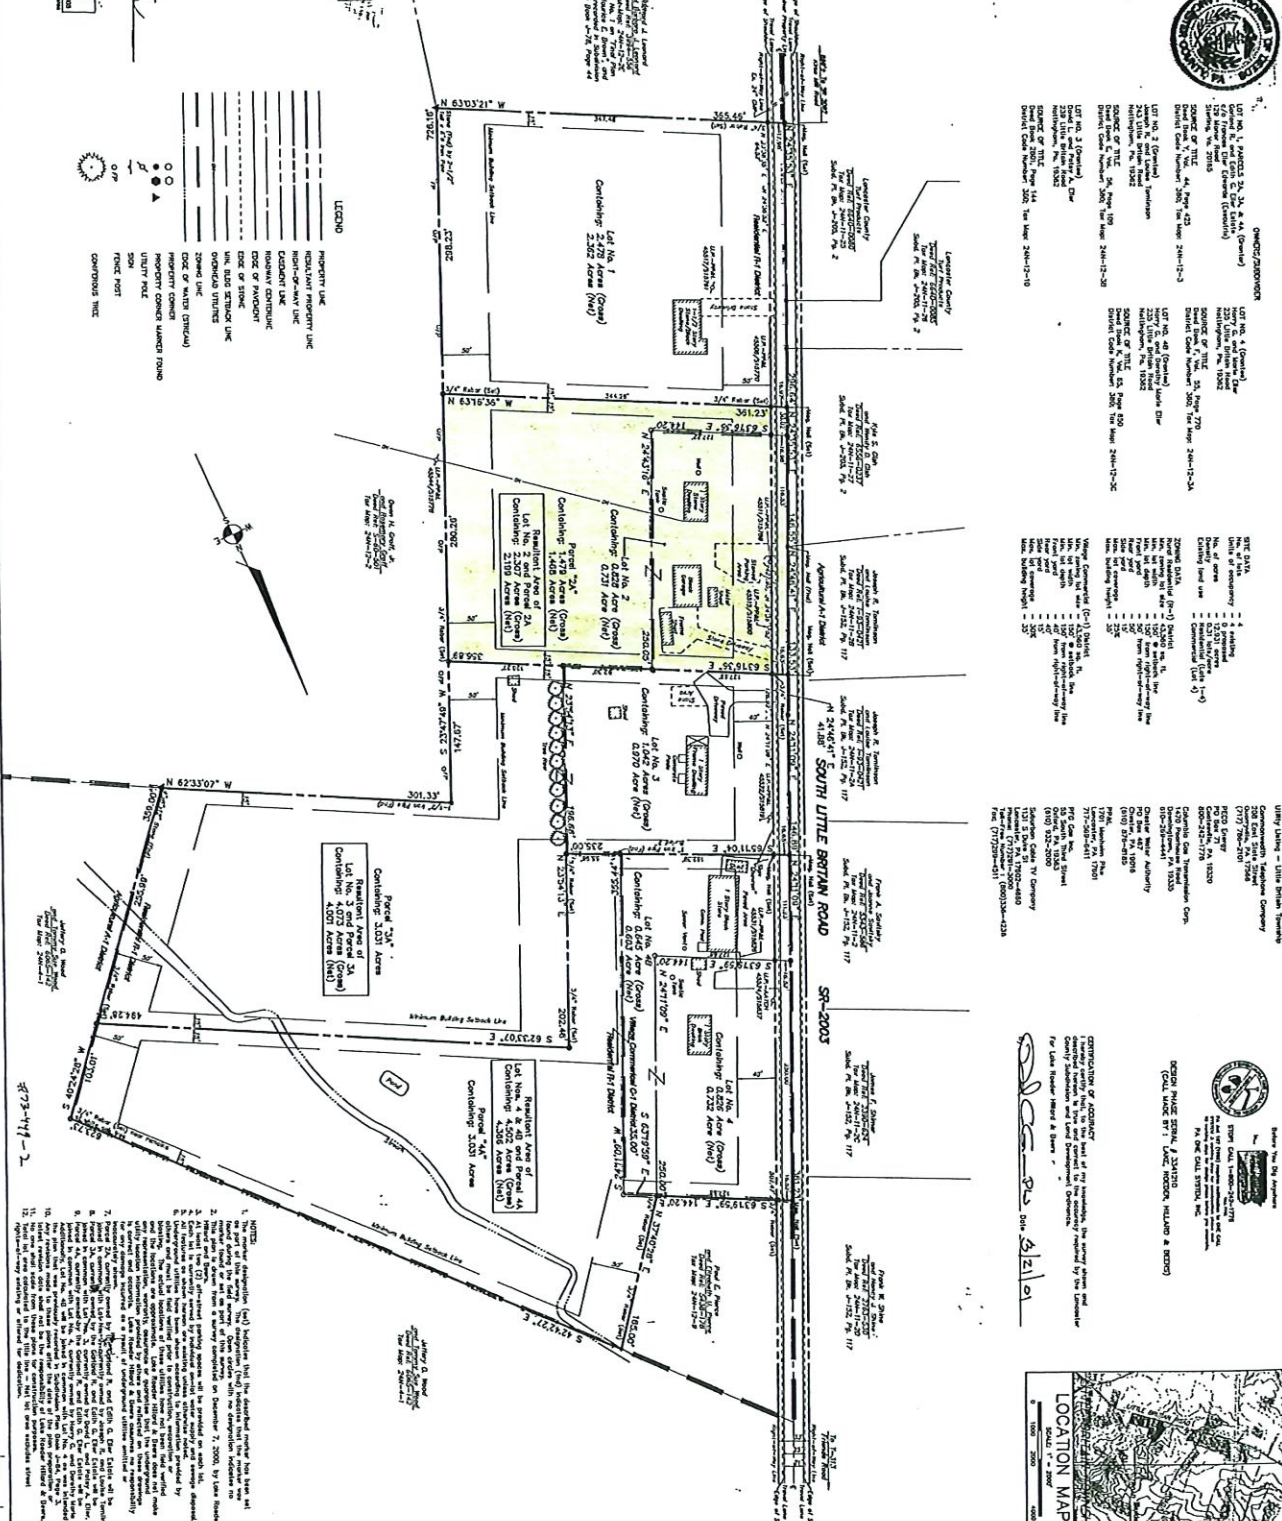

LOT ADD-ON		Project Manager: Chad R. Clement		Drawn By: GR	Scale: 1"=60'
ELLER ESTATE		Project Surveyor: David C. Gorman, PLS		Checked By: [Signature]	Scale: 1"=60'
LOT ADD-ON PLAN		Project Engineer: [Signature]		Seal: [Seal]	
LITTLE BRITAIN TOWNSHIP - LANCASTER COUNTY, PA		DATE: 3/21/01		As Per 3/21/01 LCP/C Correspondence	
DATE: 3/21/01		PROJECT NO.: 710700		DATE: 3/21/01	
SHEET NO.: 1 of 1		DATE: 3/21/01		DATE: 3/21/01	

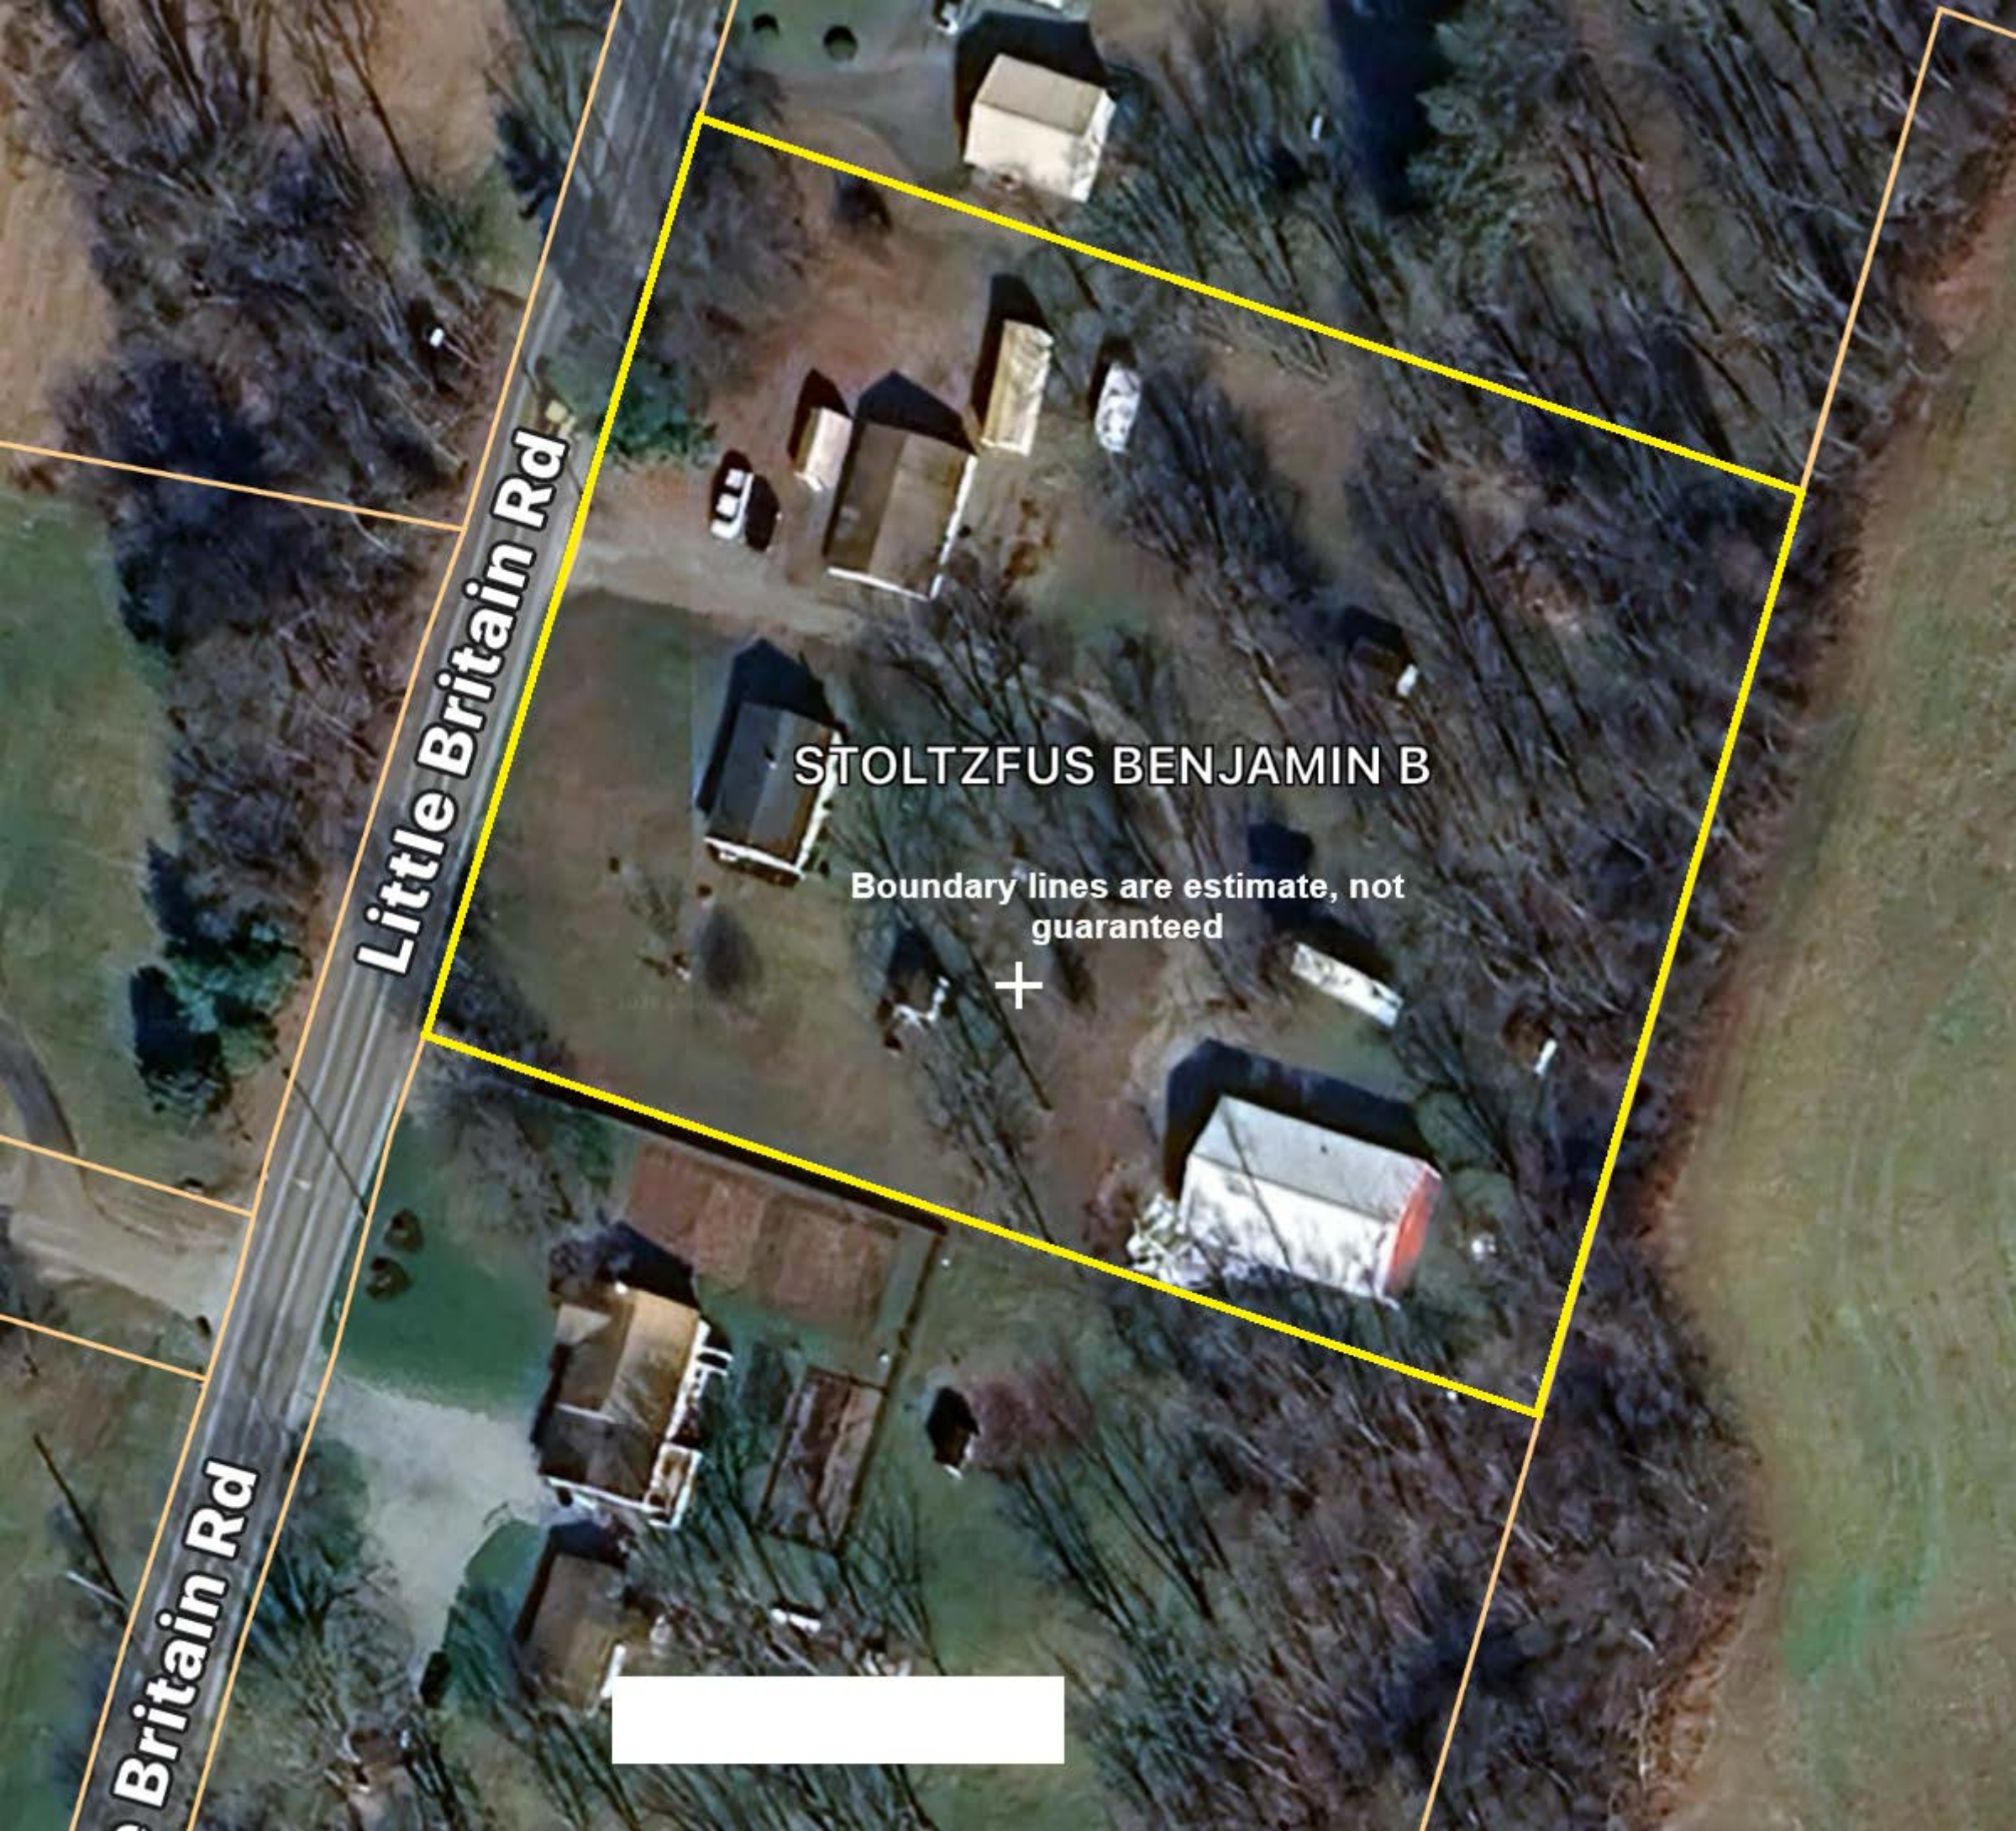

Little Britain Rd

STOLTZFUS BENJAMIN B

Boundary lines are estimate, not
guaranteed



Little Britain Rd



Little Britain Rd

STOLTZFUS
BENJAMIN
B



Little Britain Rd

STOLTZFUS
BENJAMIN
B

400ft



Little Britain Rd

**STOLTZFUS
BENJAMIN
B**

400ft

